


U.S.F. UFCS 16K 24" X 36"  
STEEL & ALUMINUM  
ACCESS HATCH

239#

1,835#

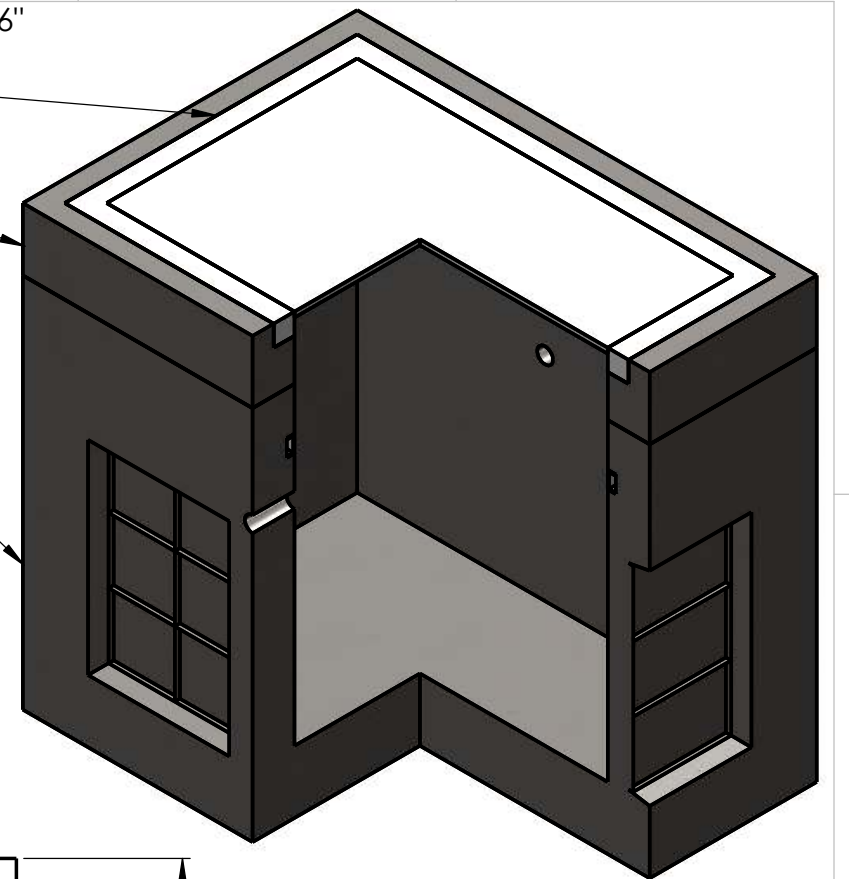

**NOTES:**  
REINFORCEMENT:  
-BASE - #4 BAR @ 6" O.C. THROUGHOUT  
-TOP - #4 BAR TYP  
-H20 RATED LIGHT TRAFFIC ONLY



2215 E. BROOKLYN AVE  
SPOKANE, WA 99217  
TOLL FREE 1-800-888-4573  
(509) 325-4573 FAX (509) 325-5098  
SPOKANE - LEWISTON - YAKIMA  
www.wilbertprecast.com

TITLE: WP2436B UTILITY VAULT W24" X 36" HATCH

SIZE <b>B</b>	DWG. NO. WP2436B TH	SCALE: NTS	DATE: 3/19/2019
------------------	------------------------	---------------	--------------------

DRAWN BY:  
CEB